

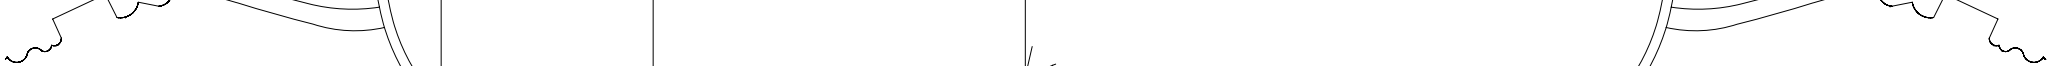


- #59
- #58
- #57
- #56
- #55 - Sky Blue Cyc
- #54
- #53
- #52
- #51
- #50
- #49
- #48
- #47 - (6) Electric
- #46
- #45 - Leg
- #44
- #43 - (5) Electric
- #42
- #41
- #40 - Border
- #39
- #38
- #37
- #36
- #35 - (4) Electric
- #34
- #33
- #32 - Leg
- #31 - Border
- #30
- #29
- #28 - (3) Electric
- #27 - Leg
- #26
- #25
- #24
- #23
- #22
- #21
- #20 - Legs
- #19
- #18
- #17
- #16
- #15
- #14 - SR Leg
- #13 - SL Leg
- #12
- #11 - Border
- #10
- #9 - Movie Sheet
- #8 - (2) Electric
- #7
- #6 - Leg
- #5 - Border
- #4
- #3
- #2 - (1) Electric
- #1 - Leg

- 30' 0"
- 29' 0"
- 28' 0"
- 27' 0"
- 26' 0"
- 25' 0"
- 24' 0"
- 23' 0"
- 22' 0"
- 21' 0"
- 20' 0"
- 19' 0"
- 18' 0"
- 17' 0"
- 16' 0"
- 15' 0"
- 14' 0"
- 13' 0"
- 12' 0"
- 11' 0"
- 10' 0"
- 9' 0"
- 8' 0"
- 7' 0"
- 6' 0"
- 5' 0"
- 4' 0"
- 3' 0"
- 2' 0"
- 1' 0"
- 0' 0"

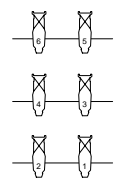


Orchestra Pit: Fixed Floor 6'-0" Below Deck

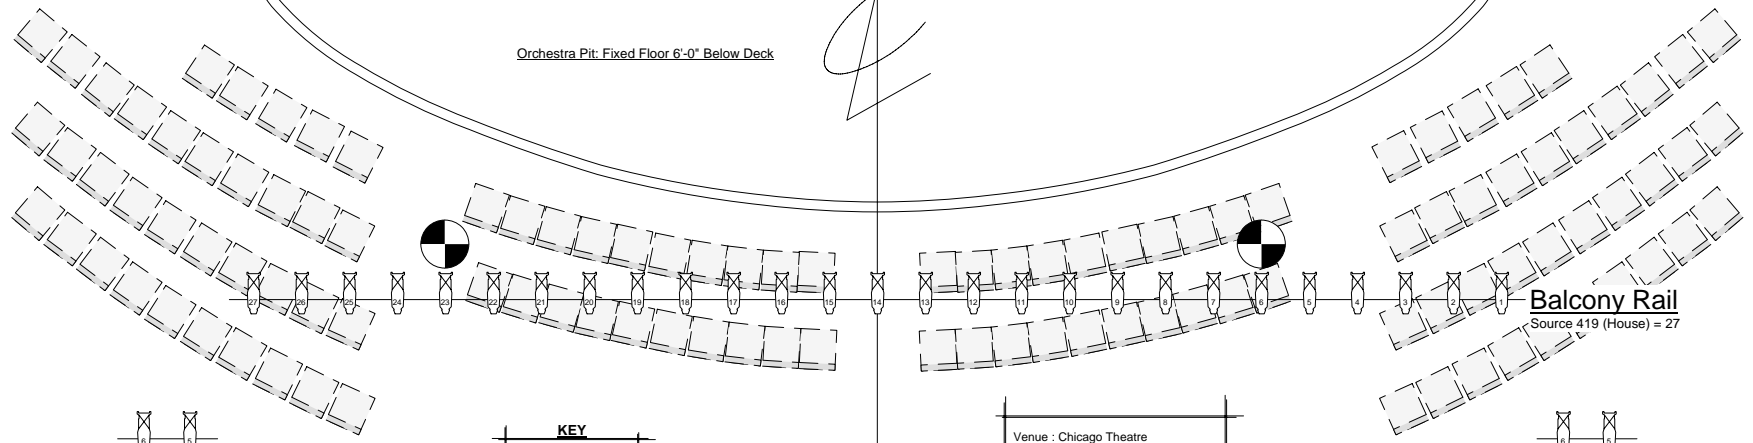

**HL Box Boom**  
Source 419 @ (House) = 5

KEY	
	Source 419 750W
	Source 426 750W
	Source 436 750W
	PAR64 MFL 1kW

Venue : Chicago Theatre  
**House LIGHT PLOT**  
 • Scale: 1/8" = 1'-0"  
 Draft : PC/ 02-12-03

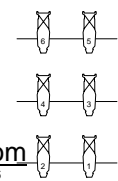

**HR Box Boom**  
Source 419 (House) = 6