



MAIN FLOOR - PLAN VIEW

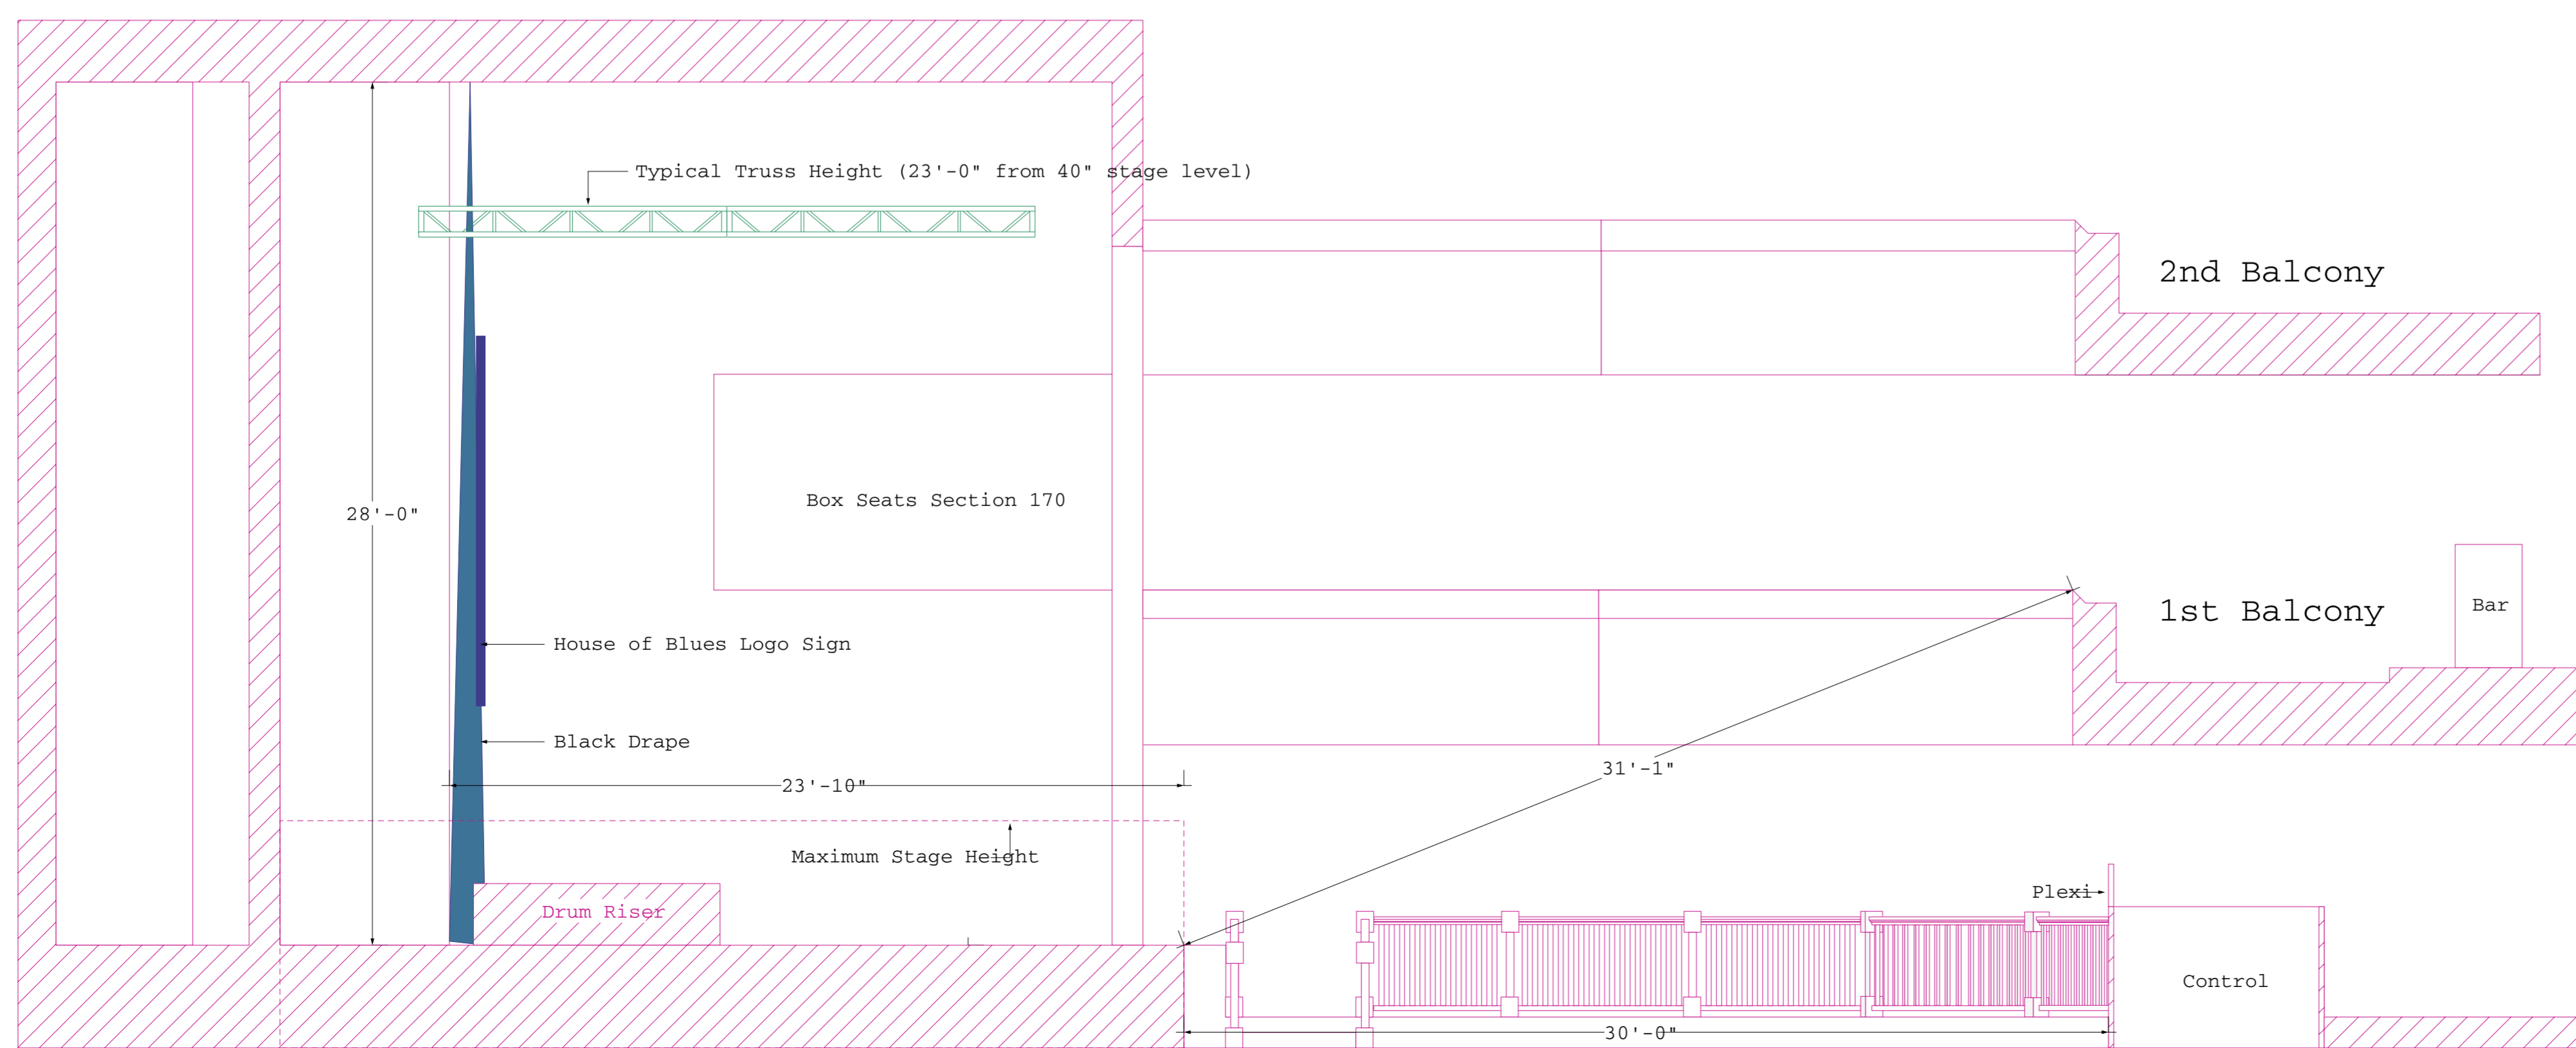

MAIN FLOOR - CENTERLINE SECTION


 5216 Wesley Terrace  
 Rosemont, IL 60018  
 (847) 671-9066  
 Chicago Orlando

Prepared by ZAREBA INTERNATIONAL  
 INC.  
 Theatrical Design and Consulting  
 Client : Clark Zampella  
 Venue : House of Blues - Chicago, IL  
**GP & Section** Scale: 1/4" = 1'-0"  
 Draft : PC/ 00-12-12