


Size	Distance	Description	Scene
104	65'-6"	#1 CYCLOPAMA	REP
105	68'-3"	#2 CYCLOPAMA	REP
103	67'-6"		
102	66'-6"		
101	65'-11"		
99	64'-11"		
98	64'-5"		
97	63'-10"	#1 CYCLOPAMA	REP
96	62'-10"		
95	61'-5"		
94	61'-5"		
93	61'-5"		
92	61'-3"		
91	60'-0"		
90	59'-10"	#9 ELECTRIC	REP
89	58'-11"		
88	57'-11"		
87	57'-5"		
86	56'-11"		
85	56'-4"		
84	55'-10"		
83	55'-4"		
82	54'-10"		
81	54'-3"		
80	53'-5"		
79	52'-0"	#8 ELECTRIC	REP
78	51'-11"		
77	51'-4"		
76	50'-5"		
75	49'-11"		
74	48'-4"		
73	48'-10"		
72	48'-4"		
71	47'-10"		
70	47'-3"		
69	46'-5"	#7A ELECTRIC	REP
68	45'-11"	#7 ELECTRIC	REP
67	44'-3"		
66	43'-11"		
65	43'-5"		
64	42'-10"		
63	42'-4"		
62	41'-10"		
61	41'-4"	#7 BLACK LEGS	REP
60	40'-10"	#3 REP BLACK BORDER	REP
59	40'-3"		
58	39'-5"		
57	39'-0"	#6 ELECTRIC	REP
56	38'-6"		
55	37'-6"		
54	36'-6"		
53	35'-11"	#6 BLACK LEGS	REP
52	35'-5"		
51	34'-11"	#4 REP BLACK BORDER	REP
50	34'-5"		
49	33'-10"		
48	33'-5"		
47	32'-10"		
46	32'-0"	#5 ELECTRIC	REP
45	31'-6"		
44	30'-6"		
43	29'-6"		
42	29'-4"	#5 BLACK LEGS	REP
41	28'-5"	#3 REP BLACK BORDER	REP
40	27'-11"		
39	27'-5"		
38	26'-11"		
37	26'-5"		
36	25'-10"		
35	24'-5"	#4 ELECTRIC	REP
34	23'-6"		
33	22'-11"		
32	22'-5"		
31	21'-11"	#4 BLACK LEGS	REP
30	21'-5"	#2 REP BLACK BORDER	REP
29	20'-11"		
28	20'-5"		
27	19'-10"		
26	19'-4"		
25	18'-10"	#3 ELECTRIC	REP
24	17'-0"		
23	16'-6"		
22	15'-11"	#3 BLACK LEGS	REP
21	15'-5"	#1 REP BLACK BORDER	REP
20	14'-11"		
19	14'-5"		
18	13'-10"		
17	13'-4"		
16	12'-10"		
15	12'-3"		
14	11'-9"		
13	11'-3"		
12	10'-9"		
11	10'-3"	#2 BLACK LEGS	REP
10	9'-9"	CORNER W/ TECHNICAL DIR.	
9	9'-3"		
8	8'-9"		
7	8'-2"		
6	7'-8"	CORNER W/ TECHNICAL DIR.	
5	7'-2"		
4	6'-8"		
3	6'-2"		
2	5'-8"		
1	5'-2"		
HC	1'-0"	HOUSE CURTAIN	
PC	0'-0"	PIRE CURTAIN	
PL	Distance from PL	Description	Scene

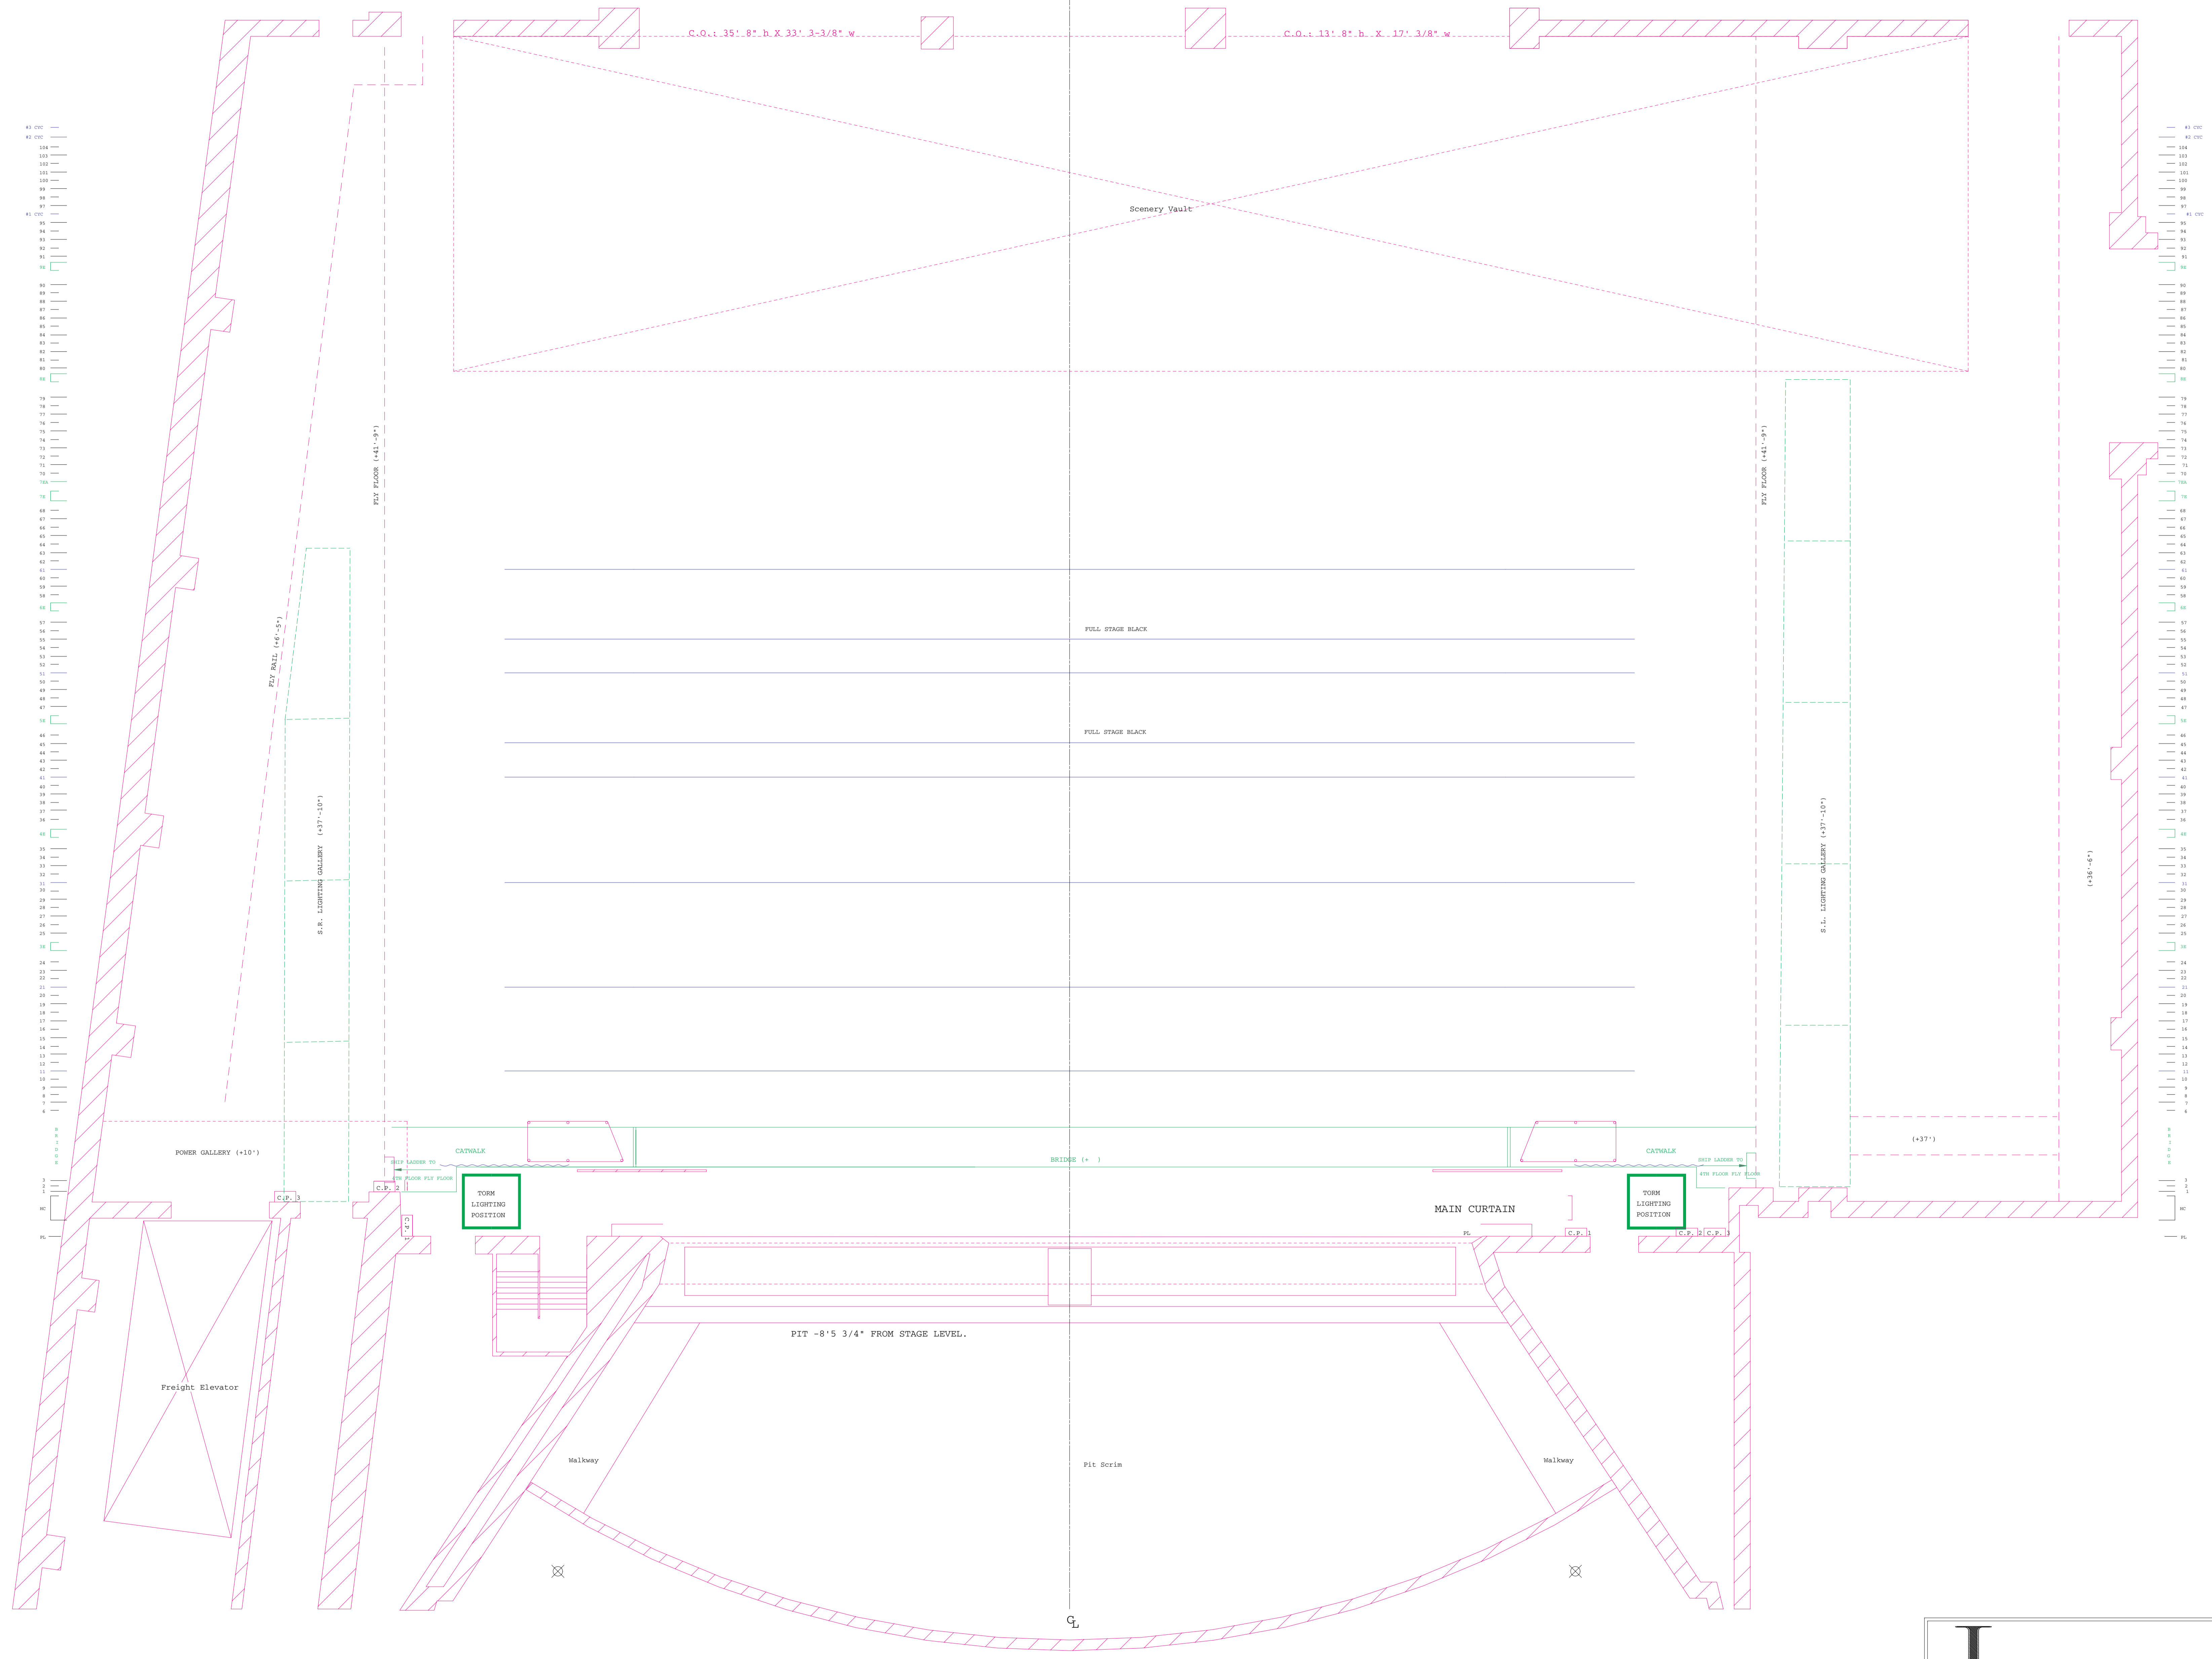

1 PLAN
SCALE: 1/4"=1'-0"

